




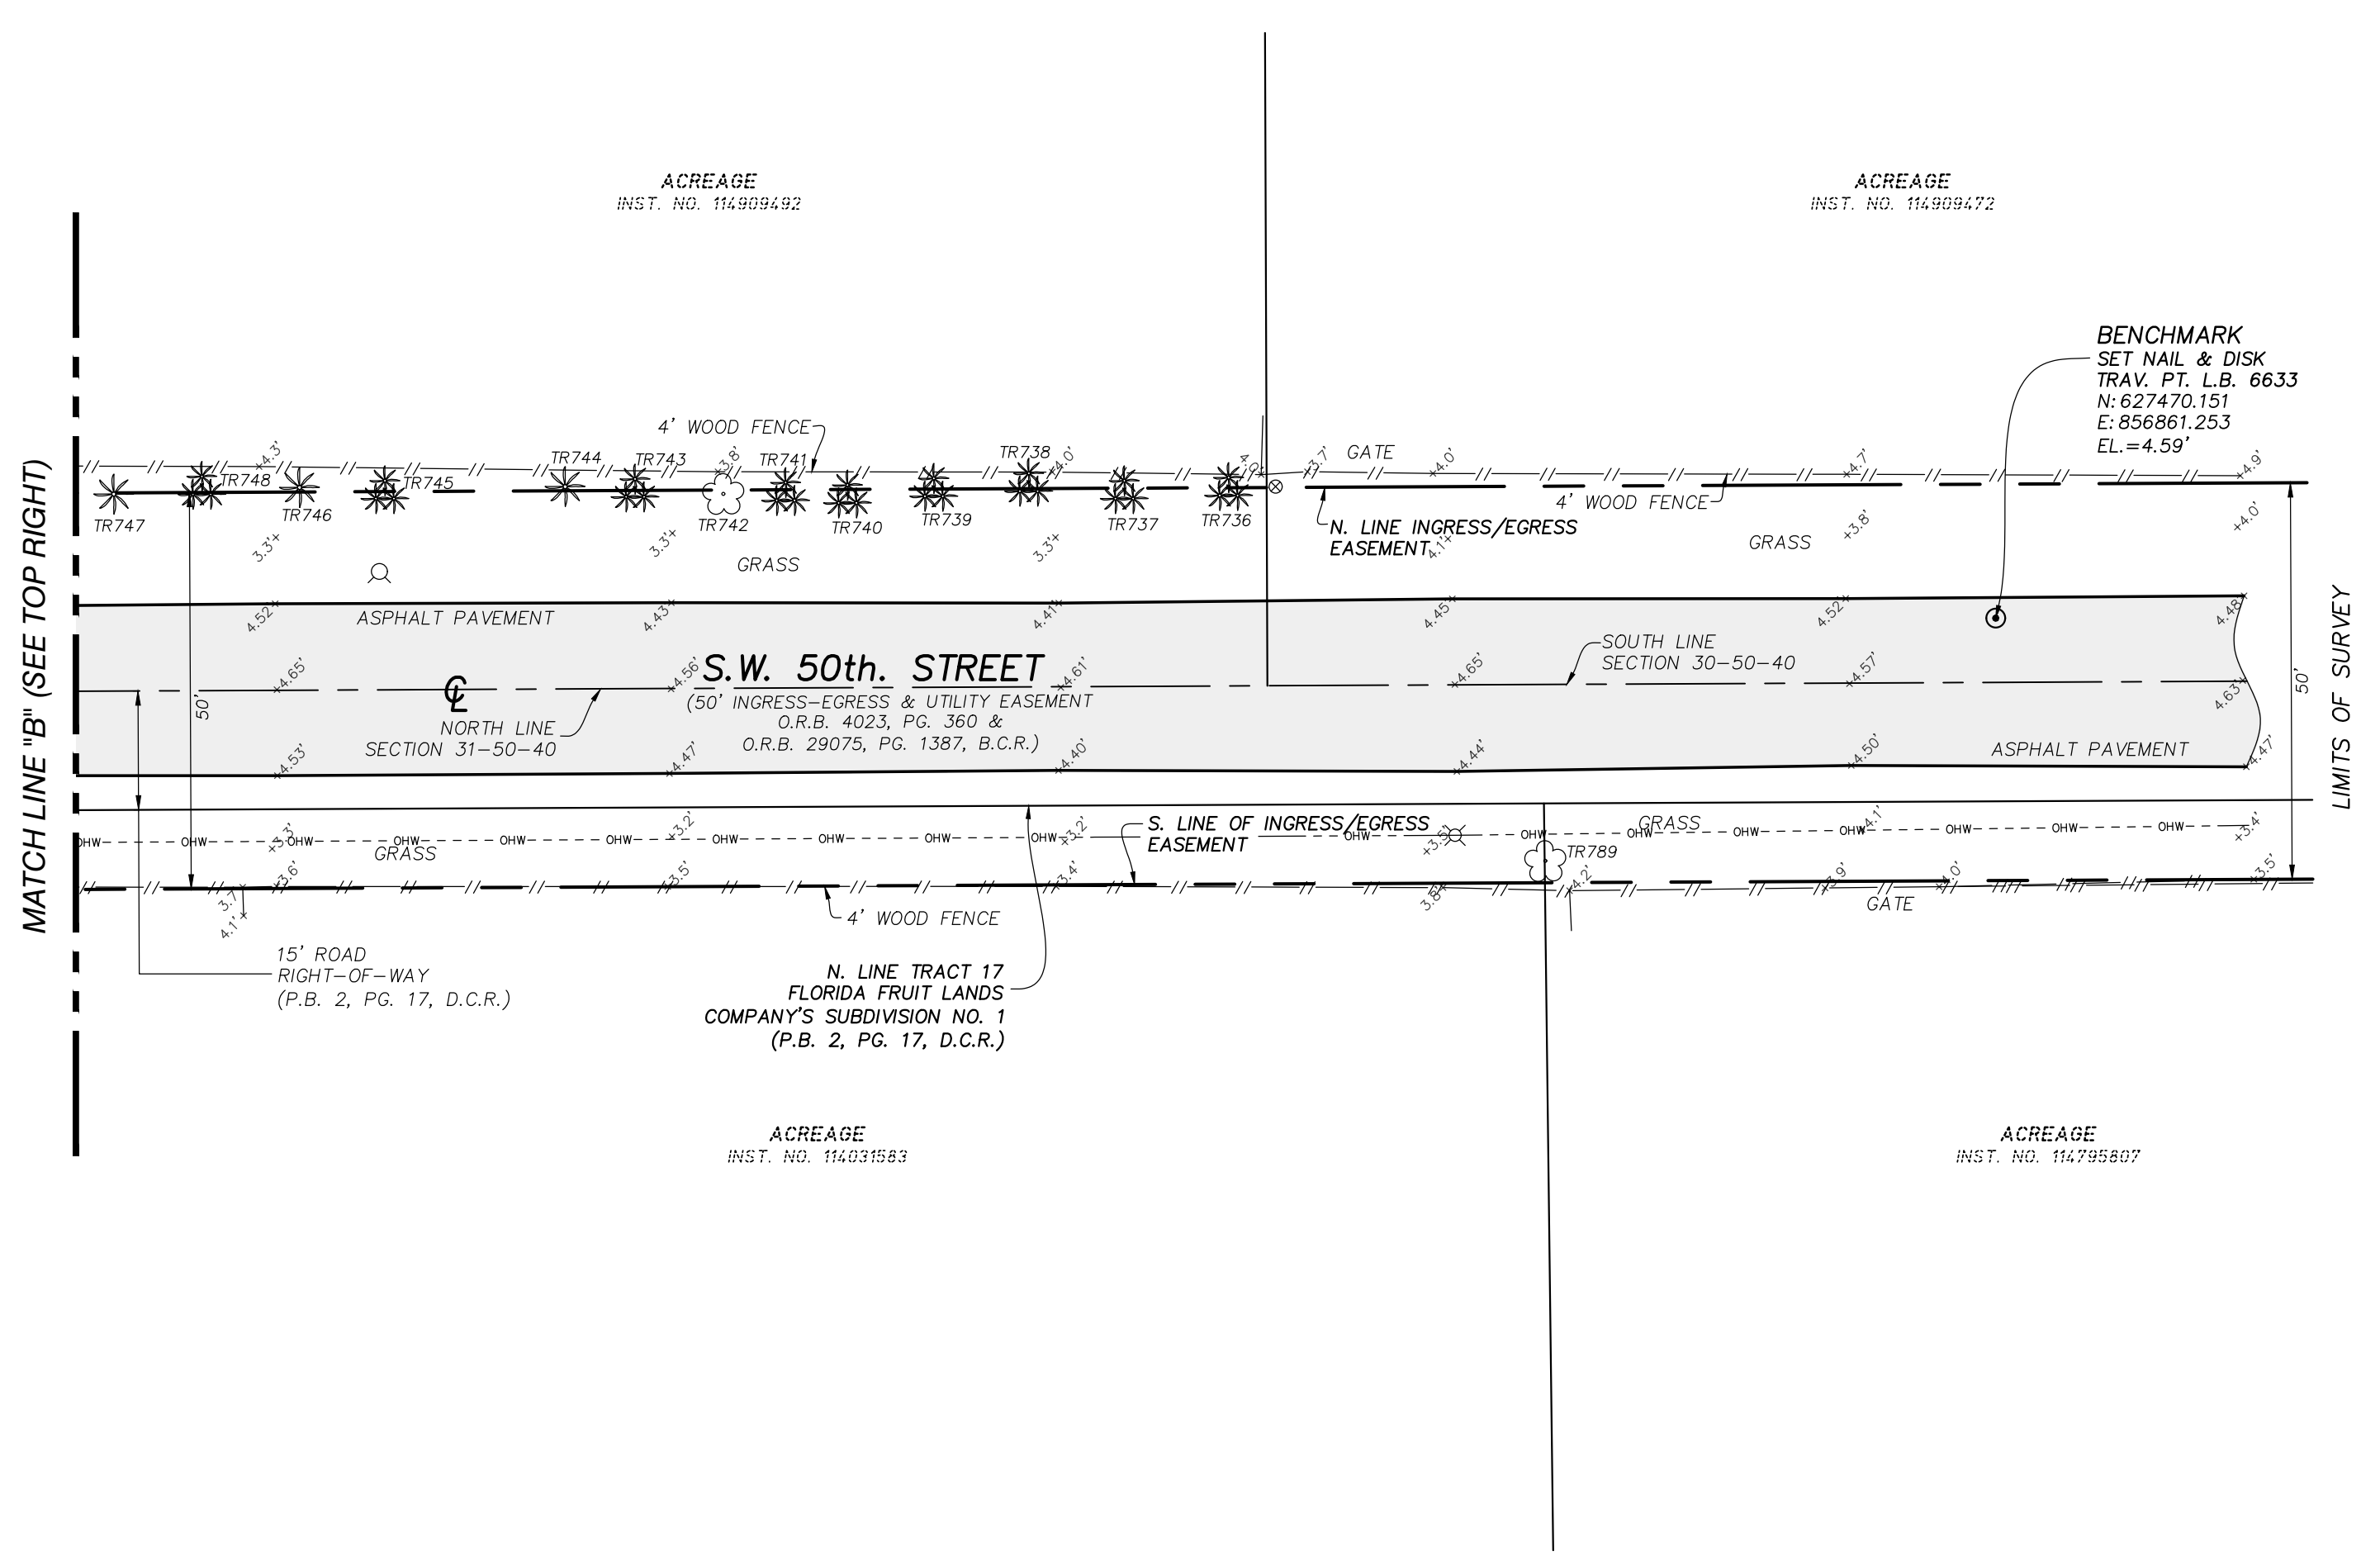

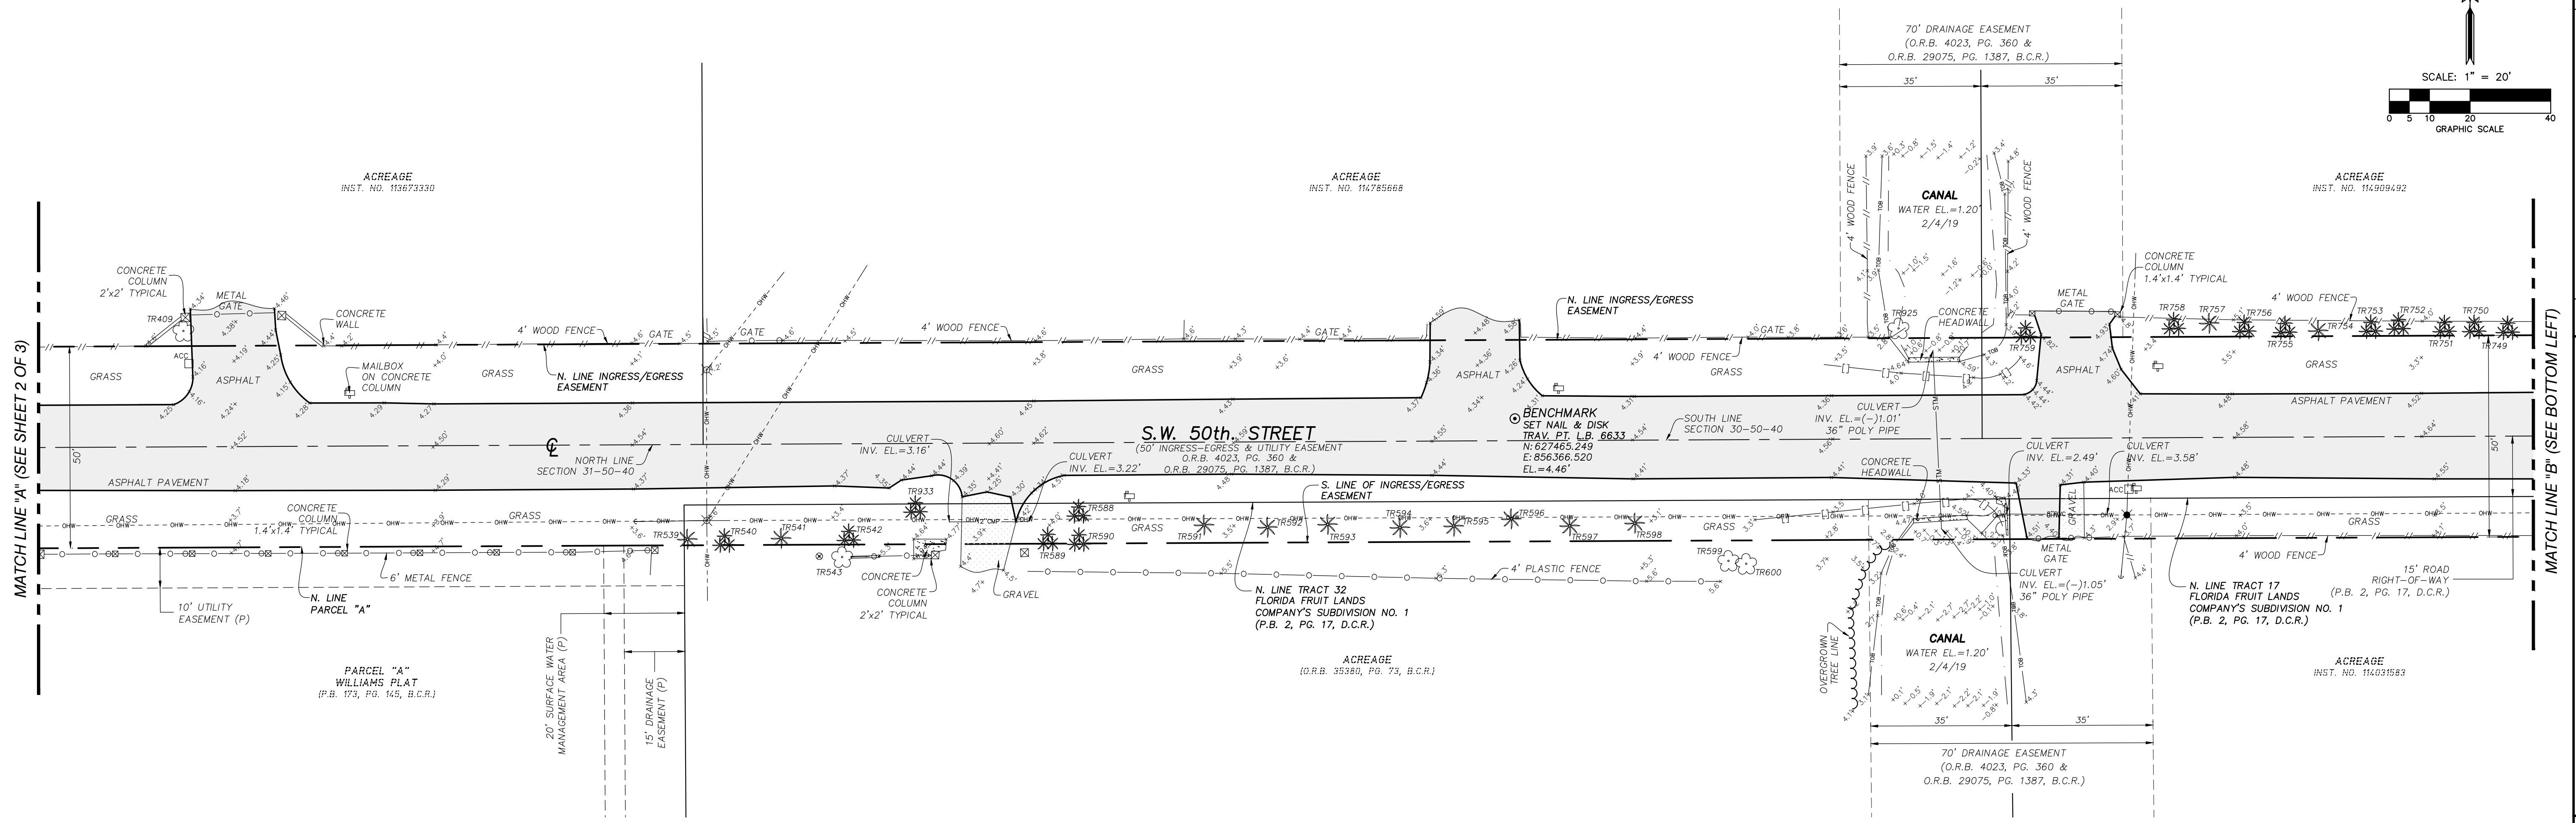

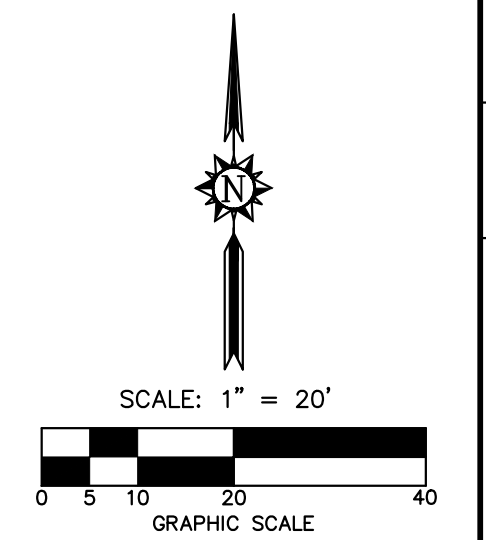

# SKETCH OF TOPOGRAPHIC AND SPECIFIC PURPOSE (TREE) SURVEY



### ABBREVIATIONS

B.C.R.	BROWARD COUNTY RECORDS
B.O.S.E.	BOTTOM OF STRUCTURE ELEVATION
CL	CENTER LINE
CB	CATCH BASIN
C.B.S.	CONCRETE BLOCK STRUCTURE
CMP	CORRUGATED METAL PIPE
CONC.	CONCRETE
D.C.R.	DADE COUNTY RECORDS
D.E.	DRAINAGE EASEMENT
DIAM.	DIAMETER
D.M.E.	DRAINAGE MAINTENANCE EASEMENT
EL.	ELEVATION
ELEC.	ELECTRIC
EQUIP.	EQUIPMENT
F.F.E.	FINISHED FLOOR ELEVATION
FND.	FOUND
FPL	FLORIDA POWER & LIGHT
HDPE	HIGH DENSITY POLY ETHYLENE
ID.	IDENTIFICATION
I.E.E.	INGRESS/EGRESS EASEMENT
INV.	INVERT ELEVATION
LB	LICENSED BUSINESS
L.M.E.	LAKE MAINTENANCE EASEMENT
L.B.M.E.	LAKE BANK MAINTENANCE EASEMENT
M.D.C.R.	MIAMI-DADE COUNTY RECORDS
MH	MANHOLE
MHD	MANHOLE DRAINAGE
MHS	MANHOLE SEWER
N/D	NAIL & DISC
O.R.B.	OFFICIAL RECORDS BOOK
P.B.	PLAT BOOK
PCP	PERMANENT CONTROL POINT
PAGE	PAGE
P/M	PLAT AND MEASURED
P.O.B.	POINT OF BEGINNING
P.O.C.	POINT OF COMMENCEMENT
PRD	POLLUTION RETARDANT DEVICE
PRM	PERMANENT REFERENCE MONUMENT
PT.	POINT
PVC	POLYVINYL CHLORIDE
RADIUS	RADIUS
RCP	REINFORCED CONCRETE PIPE
R.E.	RIM ELEVATION
R/W	RIGHT-OF-WAY
SAN	SANITARY
SWK	SIDEWALK
TOB	TOP OF BANK OR BERM
TOE	TOE OF SLOPE
TR	TREE NUMBER
TRAV.	TRAVERSE
TYP.	TYPICAL
U.E.	UTILITY EASEMENT
VCP	VERTICED CLAY PIPE

### LEGEND

	ELECTRIC MANHOLE
	GREASE TRAP MANHOLE
	SANITARY SEWER MANHOLE
	METAL LIGHT POLE
	CONCRETE METAL POST
	PALM
	PALM CLUSTER
	PLASTIC POST
	SINGLE SUPPORT SIGN
	STUMP
	TELEPHONE RISER
	TRASH - GARBAGE BIN
	TREE
	TREE CLUSTER
	TELEPHONE VAULT
	TRANSFORMER ON PAD
	UTILITY POLE
	MANHOLE
	GAS VALVE
	IRRIGATION VALVE
	SEWER VALVE
	UNKNOWN VALVE
	WATER VALVE
	COMMUNICATIONS VAULT
	ELECTRIC VAULT
	FIBER OPTIC VAULT
	UNKNOWN UTILITY VAULT
	WIRE PULL BOX
	ELECTRIC WIRE PULL BOX
	STREET LIGHT WIRE PULL BOX
	TELEPHONE WIRE PULL BOX
	TRAFFIC WIRE PULL BOX
	WATER METER
	YARD DRAIN
	ROUND INLET
	TELEPHONE RISER

### LEGEND

	AIR CONDITIONER
	BACK FLOW PREVENTER
	BENCH
	BOLLARD
	CABLE TV BOX
	CABLE TV RISER
	CABLE TV VAULT
	CATCH BASIN
	CLEANOUT
	CONCRETE LIGHT POLE
	CONCRETE POWER POLE
	DOUBLE SUPPORT SIGN
	DRINKING FOUNTAIN
	DOUBLE VALVE ASSEMBLY
	ELECTRIC CABINET
	ELECTRIC METER
	ELECTRIC OUTLET
	ELECTRIC VAULT
	FIRE DEPARTMENT CONNECTION
	FIRE HYDRANT
	FLAG POLE
	GAS BOX
	GAS METER
	GUTTER INLET
	GROUND LIGHT
	HANDICAP
	HIGH MAST LIGHT POLE
	IRRIGATION BOX
	IRRIGATION PUMP
	LIGHTED BOLLARD
	MAIL BOX
	STORM DRAINAGE MANHOLE
	SPOT ELEVATION (HARD SURFACE)
	SPOT ELEVATION (SOFT SURFACE)
	12 INCHES CORRUGATED METAL PIPE
	8 INCHES POLY VINYL CHLORIDE PIPE
	STORM SEWER PIPE
	BREAK IN LINE SCALE
	OVERHEAD WIRES
	TREE/HEDGE LINE

DATE: Feb 12, 2019 - 9:43am EST FILE: F:\Draw\South Broward Drainage District\19-8810 Rolling Oaks\01-Drawing\19-8810.dwg	REVISION NO. DATE BY:	TEL: (954) 565-0997 www.stonerandassociates.com <b>STONER &amp; ASSOCIATES, Inc.</b> SURVEYORS - MAPPERS Florida Licensed Surveying and Mapping Business No. 6633 4341 S.W. 62nd AVENUE, TOWN OF DAVE, FLORIDA 33314	<b>SKETCH OF TOPOGRAPHIC AND SPECIFIC PURPOSE (TREE) SURVEY</b> <b>SPECIFIC PURPOSE (TREE) SURVEY</b> <b>ROLLING OAKS DRAINAGE IMPROVEMENTS</b> <b>ALONG S.W. 50TH. STREET AND S.W. 182ND. STREET</b> <b>SOUTHWEST RANCHES, FLORIDA 33331</b>	LAST DATE OF FIELD SURVEY: 2/14/19 DRAWN: DMS CHECKED: DJS BOOK/PAGE(S): 01/100-45 & DATA COLLECTOR	SEAL JAMES D. STONER PROFESSIONAL SURVEYOR AND MAPPER NO. 4039 STATE OF FLORIDA
PROJECT		19-8810		SHEET NO.	
3 OF 3					